



RECORDS DEPT:
LONDON

5

Profile & desc
Wm. Lloyd
Yol. Wm 1111

N/W MERSINIDI (S)

1111 D/S 814A.

011462-011973-0250

Appd

20/2/00

Gray 414 Stamp
Profile & desc

© 2021

Lloyd's Register
Foundation

011962-011973-0250

Grays No 1111
Profile & decks






0250

DECK PLATING DOUBLED AT CORNERS OF HATCHES AND HORN DECK OPENINGS.
ALL BEAMS FITTED AT SIDES OR CORNERS OF HATCHES.
SEE SEPARATE PLAN OF HATCH SIDES, ENDS AND HATCH WEBS.
ALL BULK HEADS ARE NEW BRITISH STANDARD SECTIONS.

PROFILE AND DECK PLANS.

SCALE: 1/8" = 1 FOOT.

DIMENSIONS: LENGTH 5-P 414'-0", BREADTH M-P 56'-6", DEPTH M-P 27'-10" TO 2-P 35'-4" TO UPPER DECK.

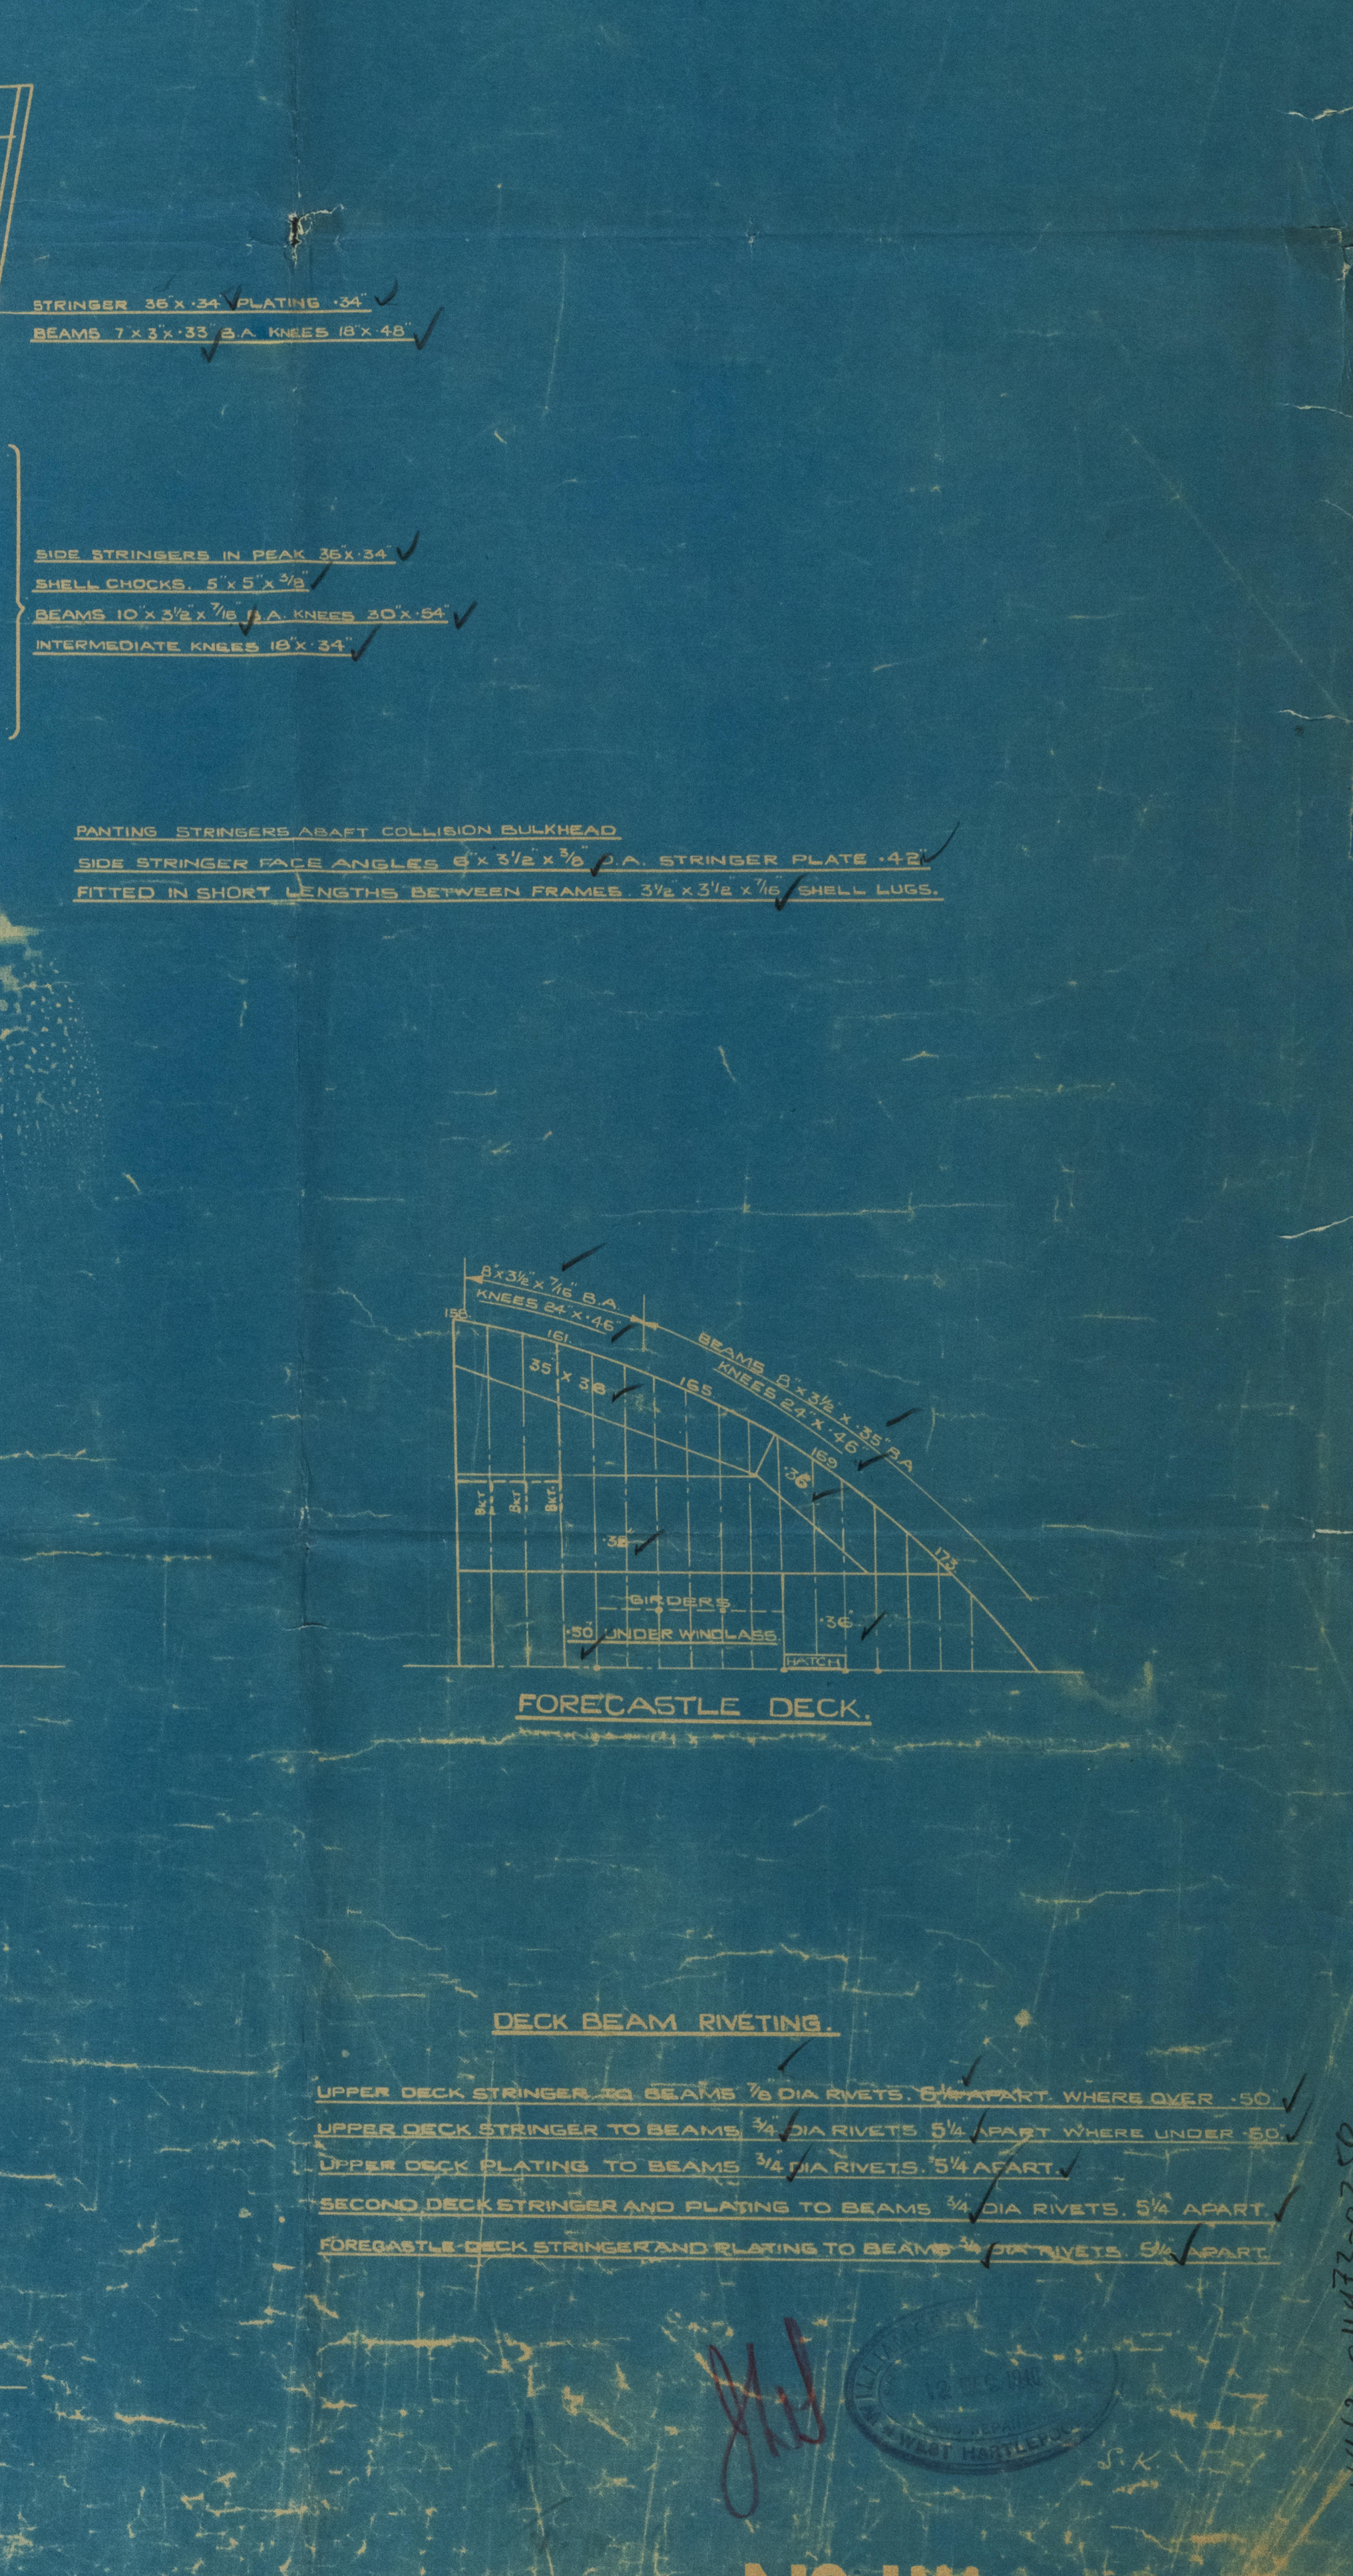    

No. 110.9.10.11

No. 110.9.10.11

01402-01173-0250

MERSINIDI
Groups No 1111


Profile + decks

CULRAIN
S.S. "EMPIRE" DARWIN.

W. HPL. RPT. No. 18167.

Cubam

M/M. 11972

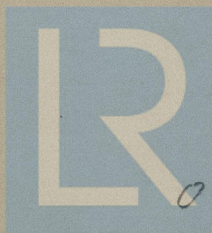

© 2021

Lloyd's Register
011 462-011473-6248
Foundation

21 DEC 1940

DECK PLATING DOUBLED AT CORNERS OF HATCHES AND HATCH DECK OPENINGS.
AS SHOWN FITTED AT SIDES OF CORNERS OF HATCHES.
SEE SEPARATE PLAN OF HATCH SIDES, ENDS AND HATCH WEBS.
ALL BLUE ANGLES ARE NEW BRITISH STANDARD SECTIONS.

PROFILE AND DECK PLANS.

SCALE: 1/4" = 1 FOOT.

DIMENSIONS: LENGTH B.P. 414'-0", BREADTH M.P. 33'-6", DEPTH M.P. 27'-10" TO 2ND DECK, 36'-4" TO UPPER DECK.



RECORDS DEPT.,
LONDON



midship section
Wm. Gray.
Yd. Loo. 1111.

CULRAIN
+
Emiline Darwin

DIS 1814 A

011462-011473-0249

1111

Gray 414
midship



© 2021

Lloyd's Register
Foundation

Group No 1111
Midship Section

0244

Midship
Section



© 2021

Lloyd's Register
Foundation

NUMERALS

1ST LONGITUDINAL NO $L \times D = 414 \times 35.83 = 14,835.0$

2ND LONGITUDINAL NO $L \times (B+D) = 414(56.5 + 35.83) = 38,226.0$

$L/D = \frac{414 \div 35.83}{1} = 11.39$

$d = \frac{27.83 - 8.68}{1} = 24.25$

	EQUIPMENT NUMBER
$4 \times (S+D) = 4 \times (36.5 + 30.33) = 238.93$	238.93
CASINGS ETC. = $72.5 \times 7.5 \times .50 =$	271.88
SALOON HOUSE = $28.5 \times 7.5 \times .50 =$	106.88
FORECASTLE = $32.75 \times 7 \times .75 =$	171.94
POOP HOUSE = $30.84 \times 7.5 \times .50 =$	115.65
CAPTAIN HOUSE = $12.75 \times 7.5 \times .5 =$	47.81
LETTER A +	NUMBER
	301.45-78

EQUIPMENT: *See letter.*

2 BOWME ANCHORS STOCKLESS GROWS.

1	STREAM	"	EX STOCK	9 "	✓
225	FATHOMS	STUD CHAIN	CABLE	2 1/2 "	✓
90	"	STREAM		5 STEEL WIRE	✓
120	"	TOWLINE		4 1/2 "	" (BX245.2)
90	"	HANGERS		2 @ 2 1/2 "	STEEL WIRE ✓
90	"	WAPPS		2 @ 7 "	MANILLA ✓

14 - 7/8" EWS TO FRAME
21 - 7/8" EWS IN WAY OF
PAINTING ARRANGEMENT

[illegible]

Nº 1169/10 HL

Nº 110

511962-011973-0249